


RETRACTED DRAFT STOPPING  
 SMOKE AND FIRE TECHNICIANS LEAVE  
 DRAFT STOPPING IN RETRACTED POSITION  
 LEAVING ROOM TO FINISH CEILING


RETRACTABLE DRAFT STOPPING  
 RETRACTED POSITION  
 (ELEVATION)

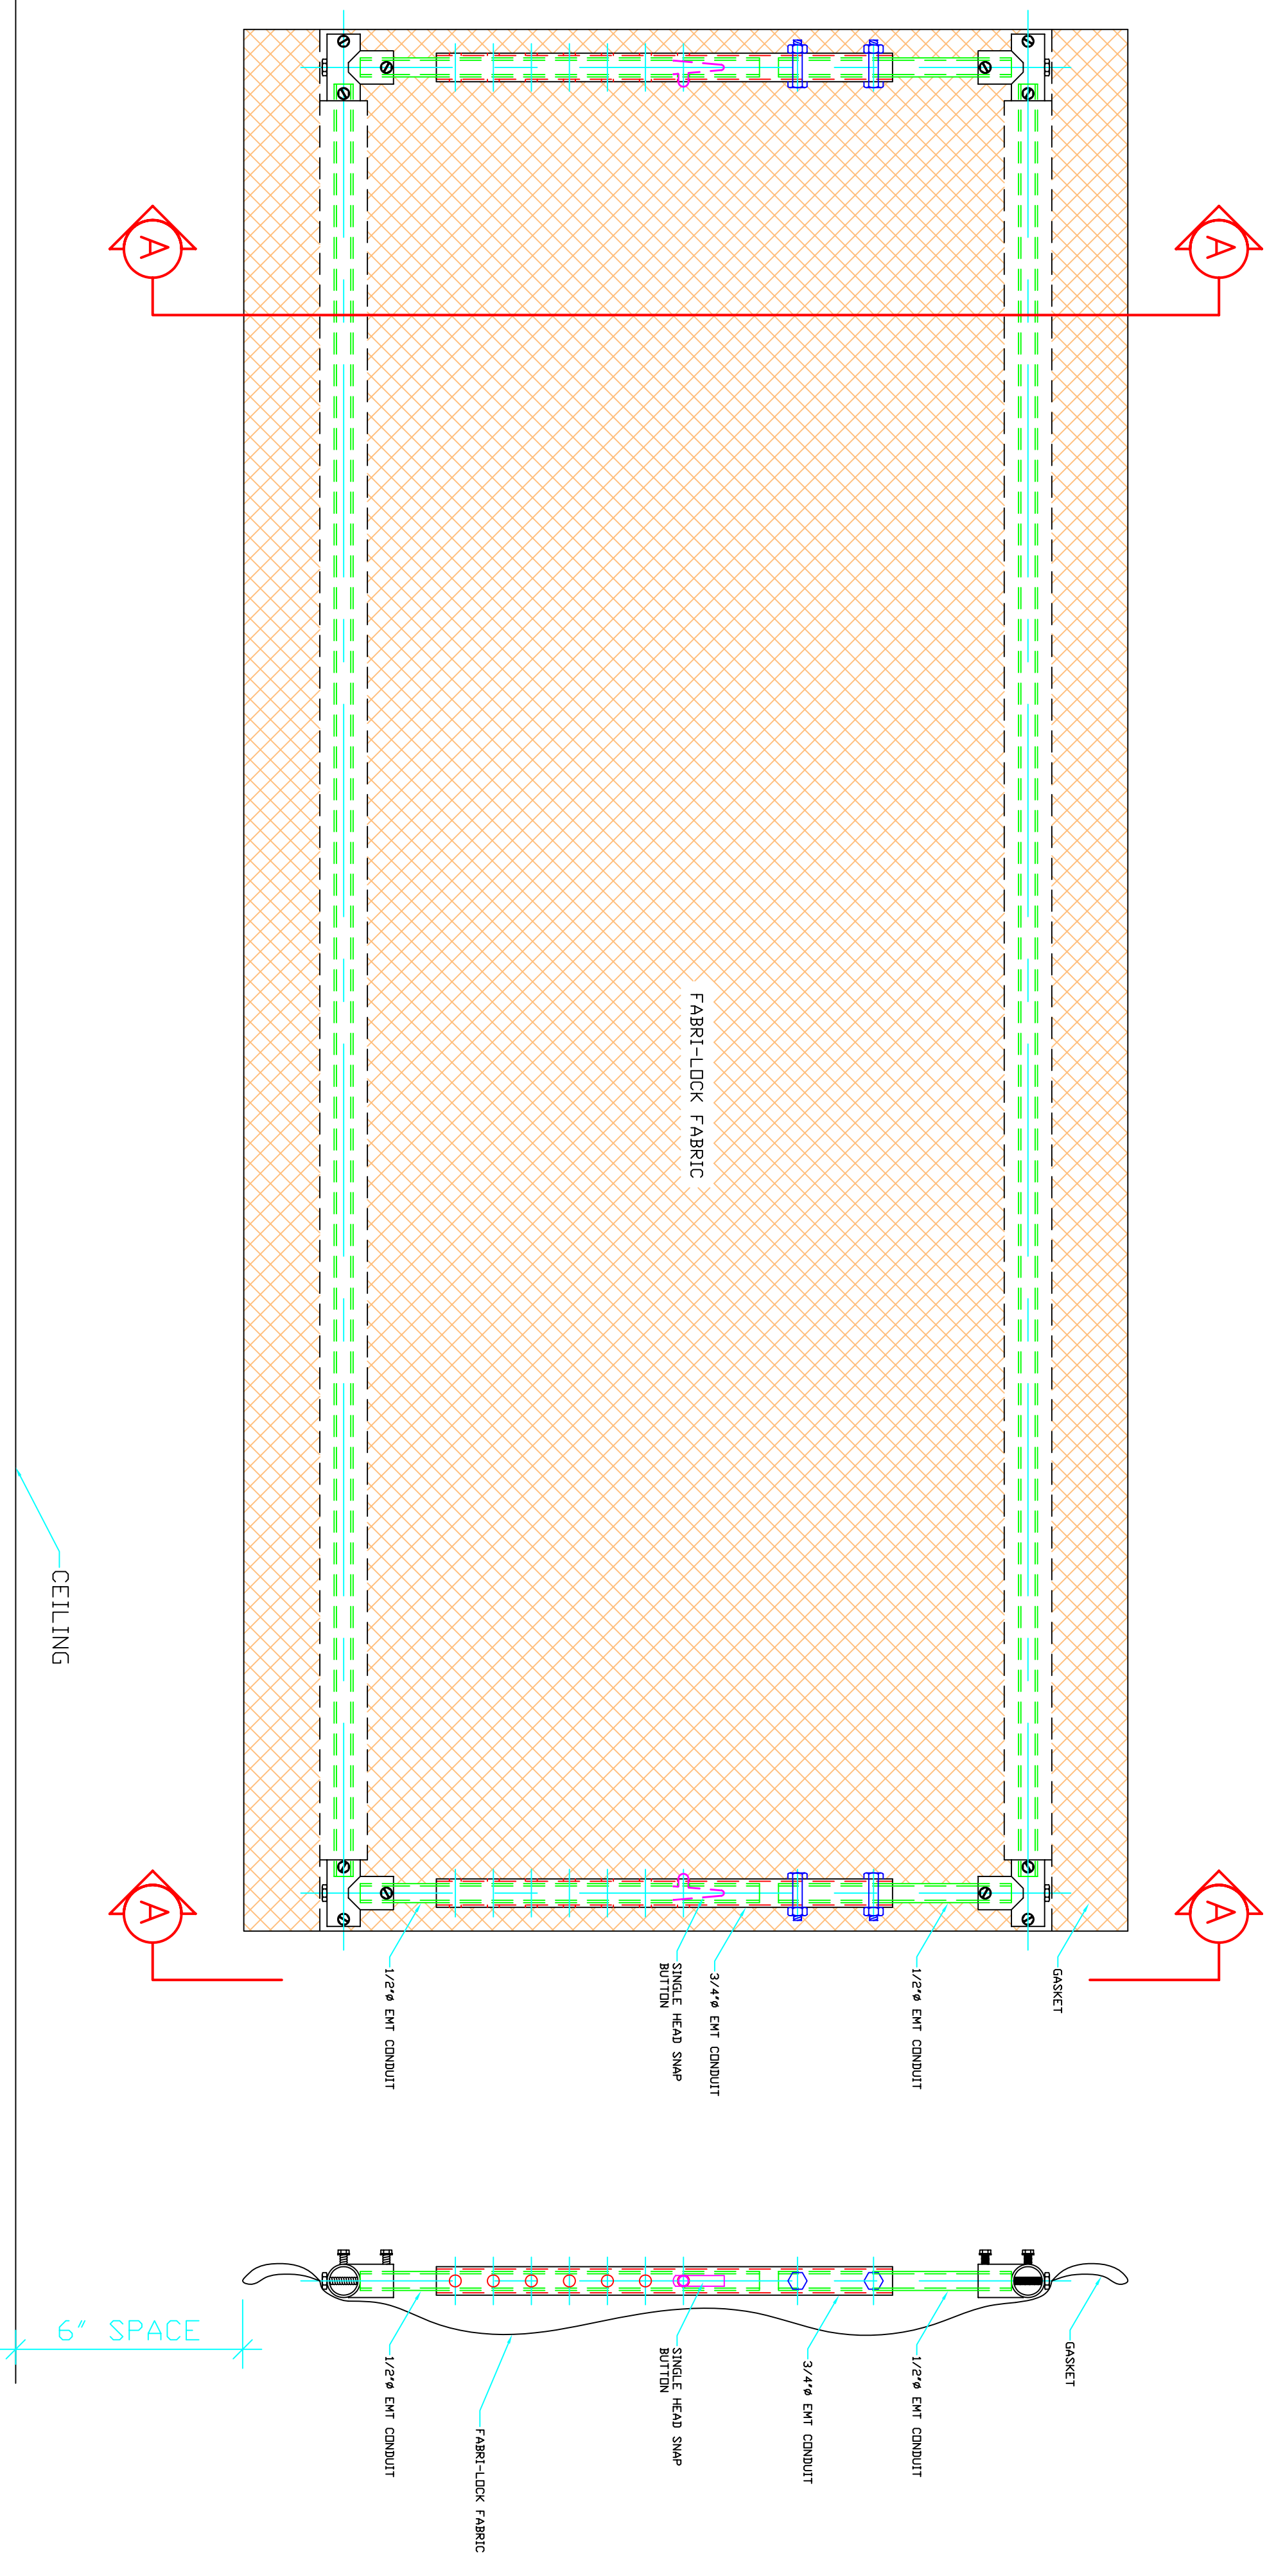

SECTION A-A

RETRACTABLE DRAFT STOPPING  
 EXTENDED POSITION  
 (ELEVATION)

ⓑ DRAFT STOPPING EXTENDED  
 CEILING CONTRACTORS RESPONSIBILITY TO  
 EXTEND DRAFT CURTAIN TO BOTTOM OF  
 CEILING AFTER CEILING IS FINISHED

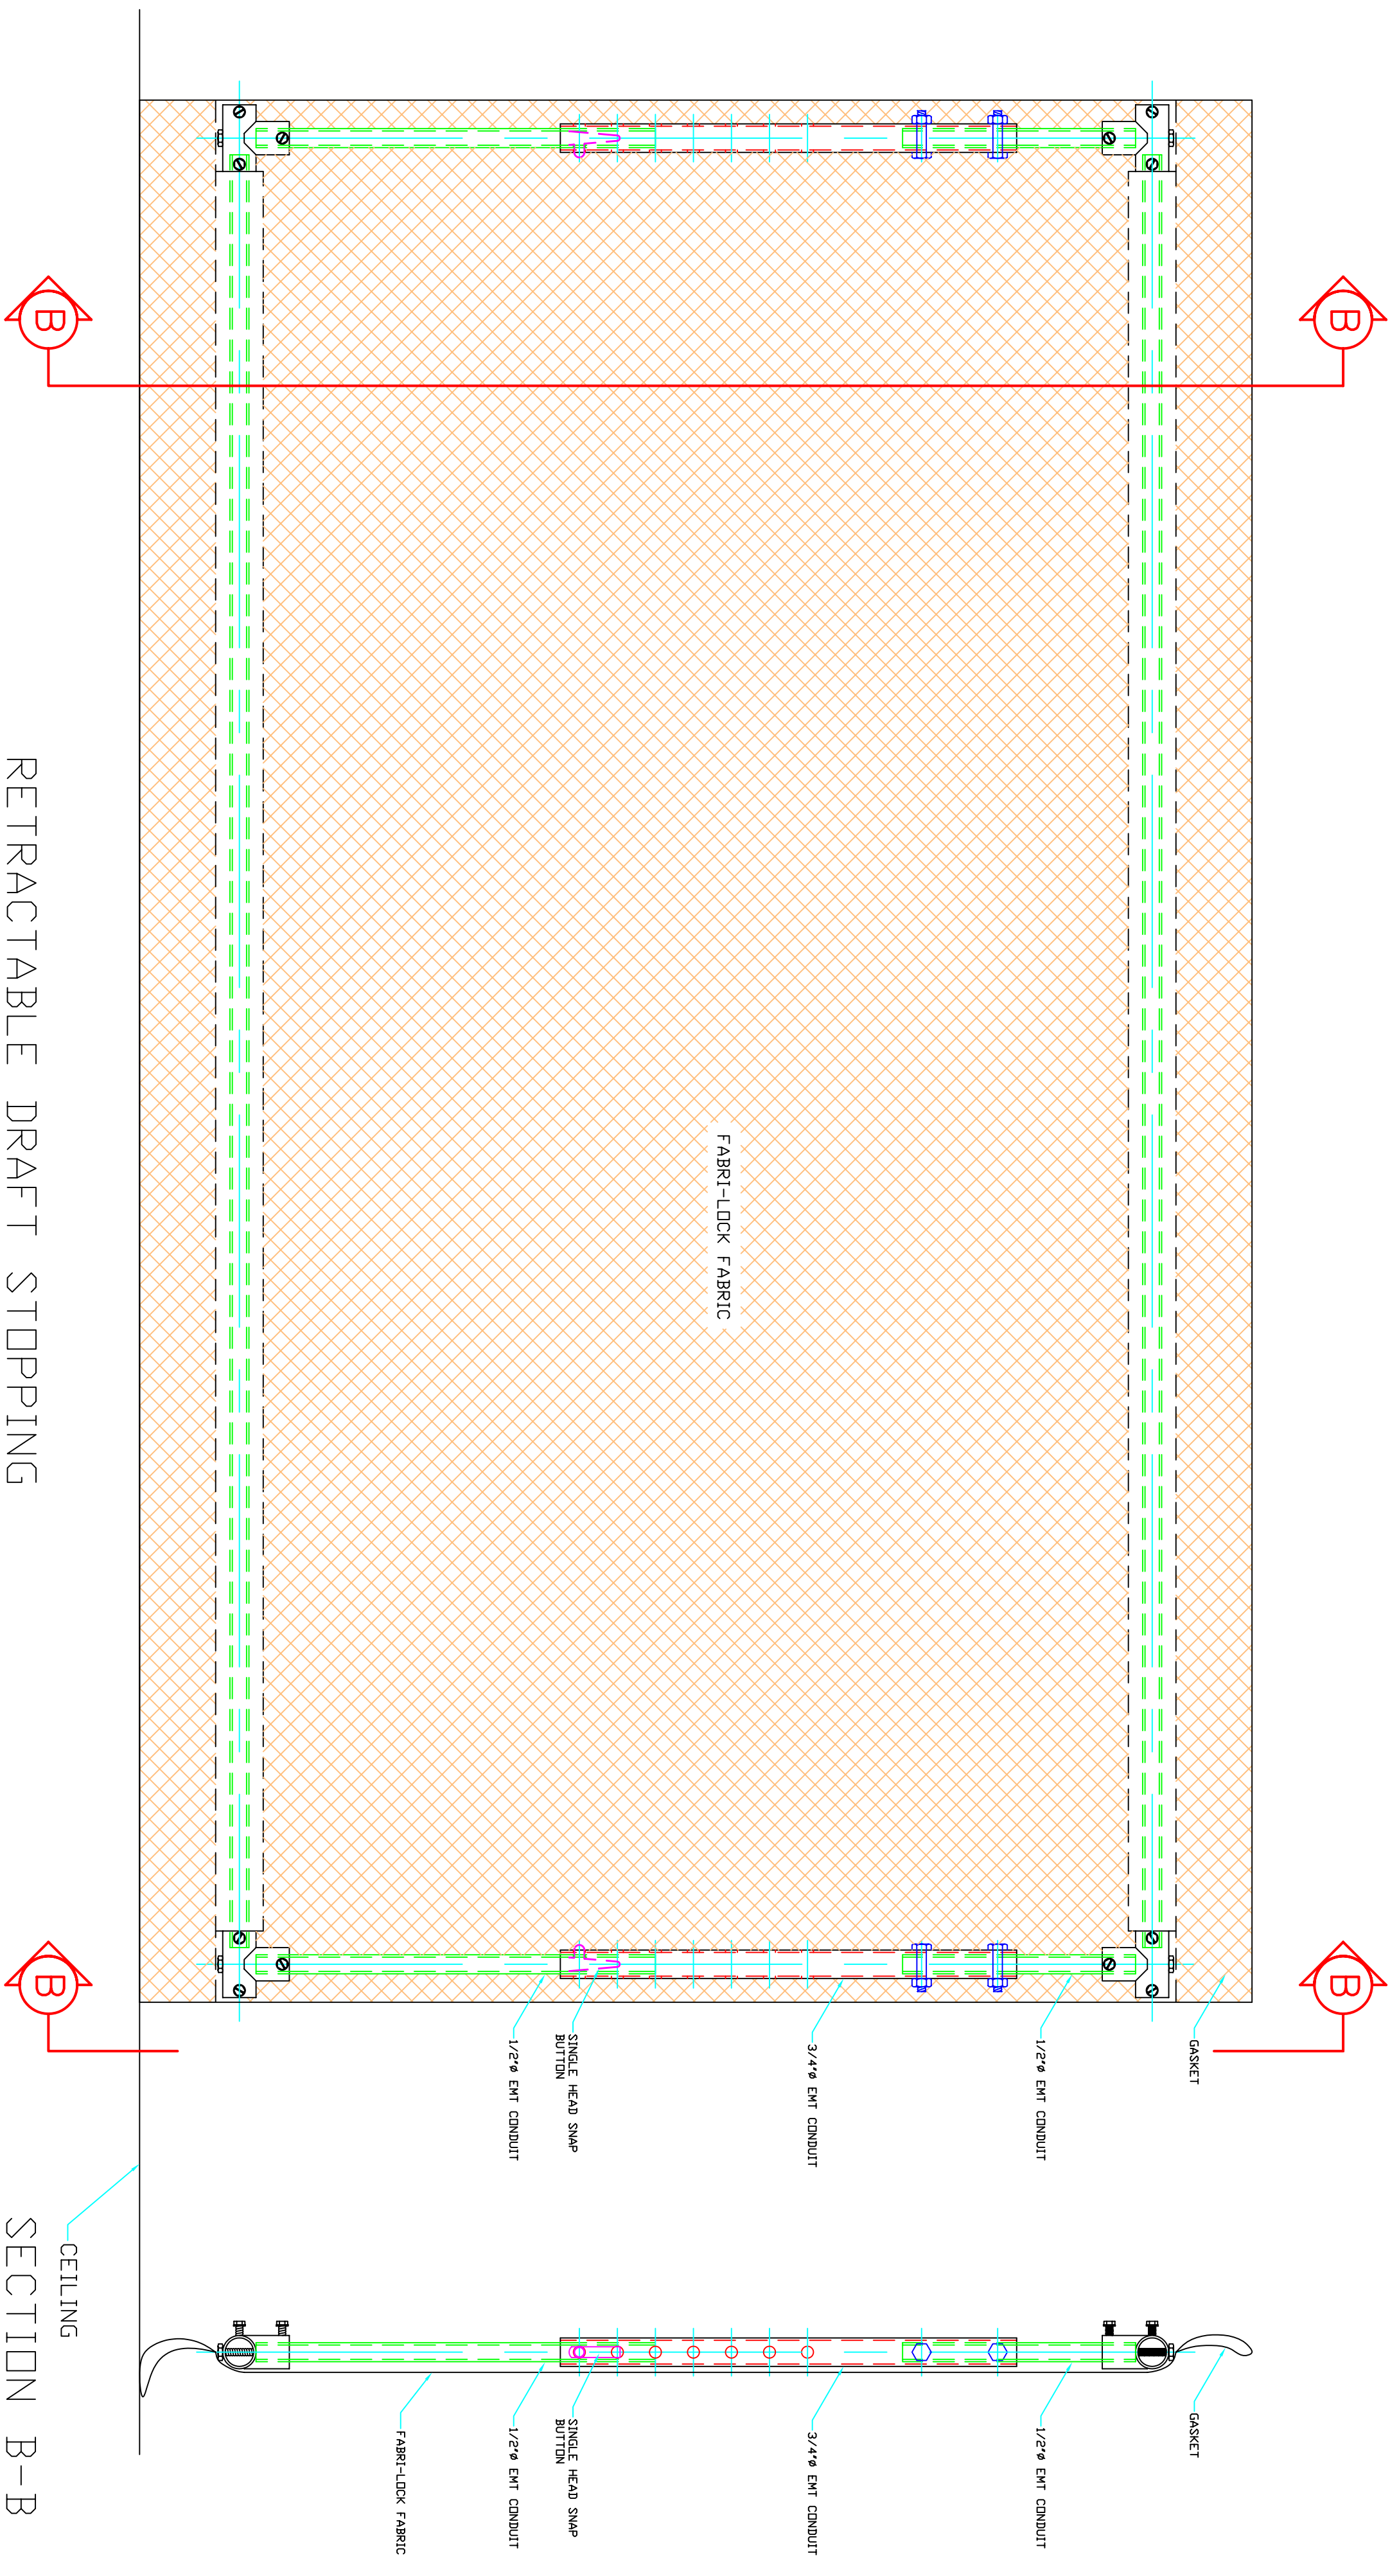

SECTION B-B  
 CEILING

